






Key to Restriction Types Displayed

-  Existing No waiting at any time
-  Existing Parking Boy
-  Existing Disabled Parking Boy
-  Existing Sign Post



Replacement Sign Face
20mm x height

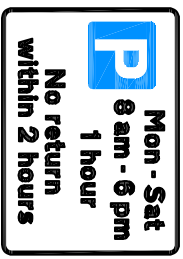Status: STATUS

Rev:	Date:	Description:	CHKd:

Reproduced from the Ordnance Survey mapping with the permission of Her Majesty's Stationery Office (© Crown copyright). Unauthorised reproduction infringes Crown copyright and may lead to prosecution or civil proceedings. License No. 100019622 (2022)



**TRANSPORTATION AND ENGINEERING
NEIGHBOURHOOD SERVICES**
Eastleigh House,
Upper Market Street, Eastleigh,
Hampshire, SO50 9YN
Telephone: (023) 8068 8000
Email: englineers@eastleigh.gov.uk


**Neighbourhood
Services**

Scheme:
COACH ROAD LAY-BY

Title:
TRO PROPOSALS

Scale @ A4: **NTS** Date: Drawn by: **AGP** Checked by: **....**

Drawing No.: **BHH 13/001** Project No.: **VAR21-22** Rev:

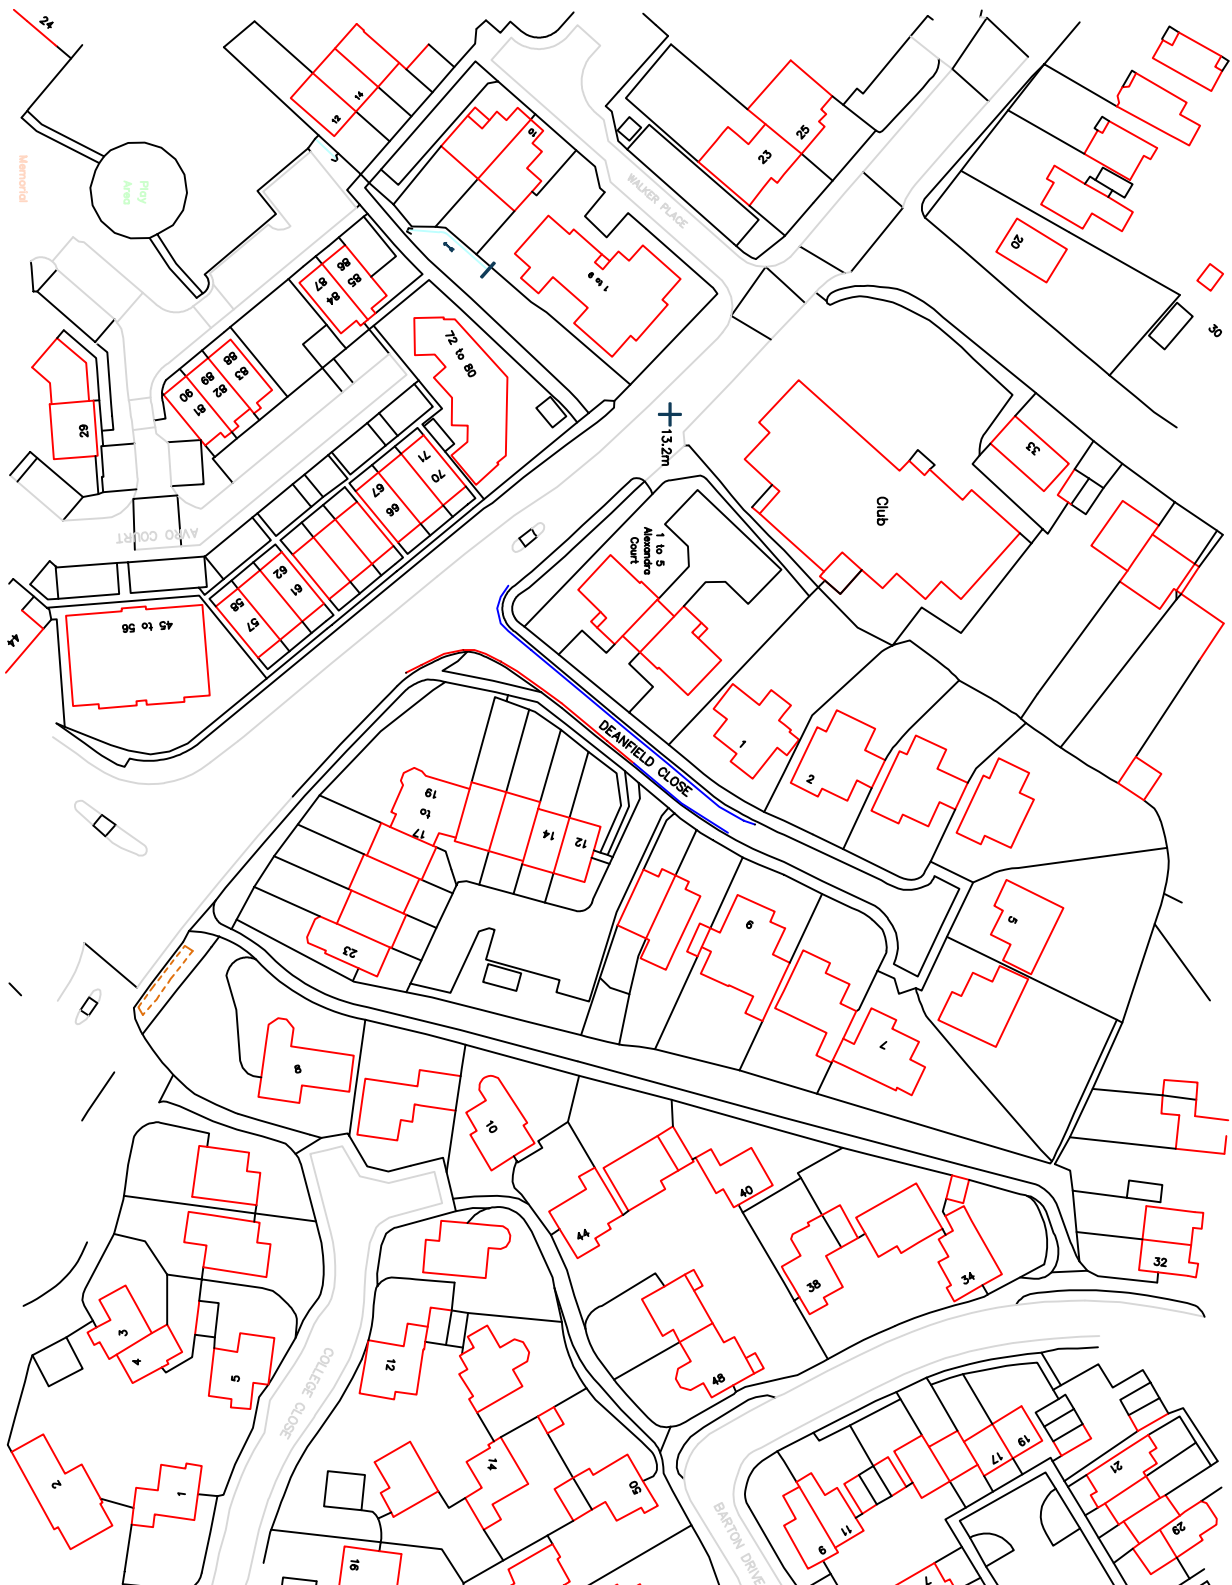

Key to Restriction Types Displayed

- Existing No waiting at any time
- Proposed No Waiting at any time

STATUS	
Status:	

Rev.	Date:	Description:	Chkd:

Reproduced from the Ordnance Survey mapping with the permission of Her Majesty's Stationery Office. Crown copyright. Unauthorised reproduction infringes Crown copyright and may lead to prosecution or civil proceedings. License No. 100019022 (2021)



**TRANSPORTATION AND ENGINEERING
NEIGHBOURHOOD SERVICES**
Eastleigh House,
Upper Market Street, Eastleigh,
Hampshire, SO50 9YN
Telephone: (023) 8068 8000
Email: engneers@eastleigh.gov.uk


**Neighbourhood
Services**

Scheme:
DEANFIELD CLOSE

Title:
TRO PROPOSALS

Scale @ A4: **NTS** Date: Drawn by: **AGP** Checked by: **.....**

Drawing No.: **BHH 13/010** Project No.: **VAR21-22.** Rev:

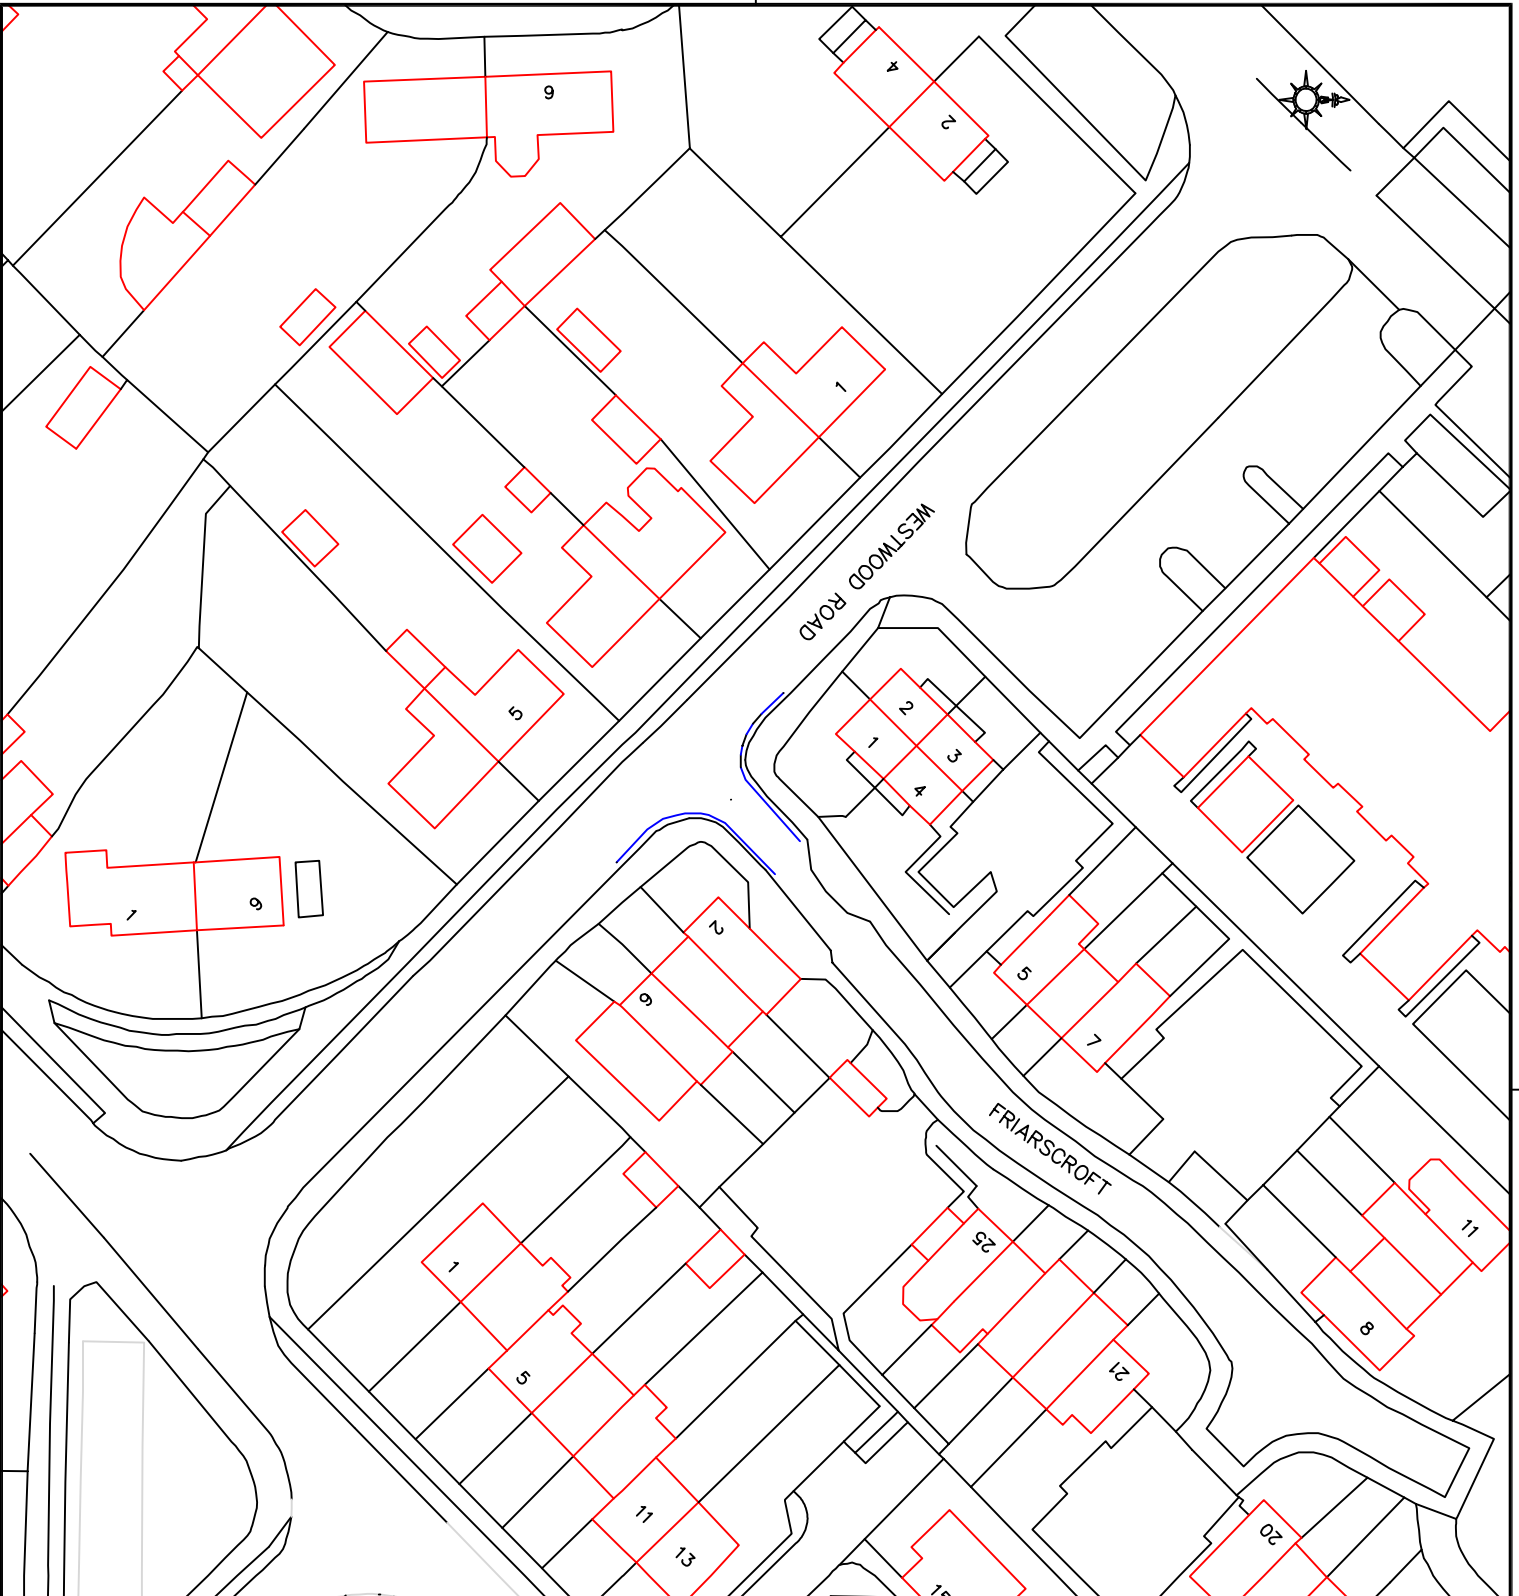

Key to Restriction Types Displayed

— Proposed No waiting at any time

Status:	STATUS

Rev:	Date:	Description:	Chkd:

Reproduced from the Ordnance Survey mapping with the permission of Her Majesty's Stationery Office (© Crown copyright). Unauthorised reproduction infringes Crown copyright and may lead to prosecution or civil proceedings. License No. 100019022 (2021)



**TRANSPORTATION AND ENGINEERING
NEIGHBOURHOOD SERVICES**
Eastleigh House,
Upper Market Street, Eastleigh,
Hampshire, SO50 9YN
Telephone:(023) 8068 8000
Email:engneers@eastleigh.gov.uk


**Neighbourhood
Services**

Scheme:
Friarscroft




Title:
TRO PROPOSALS

Scale @ A4: **NTS** Date: Drawn by: **AGP** Checked by:

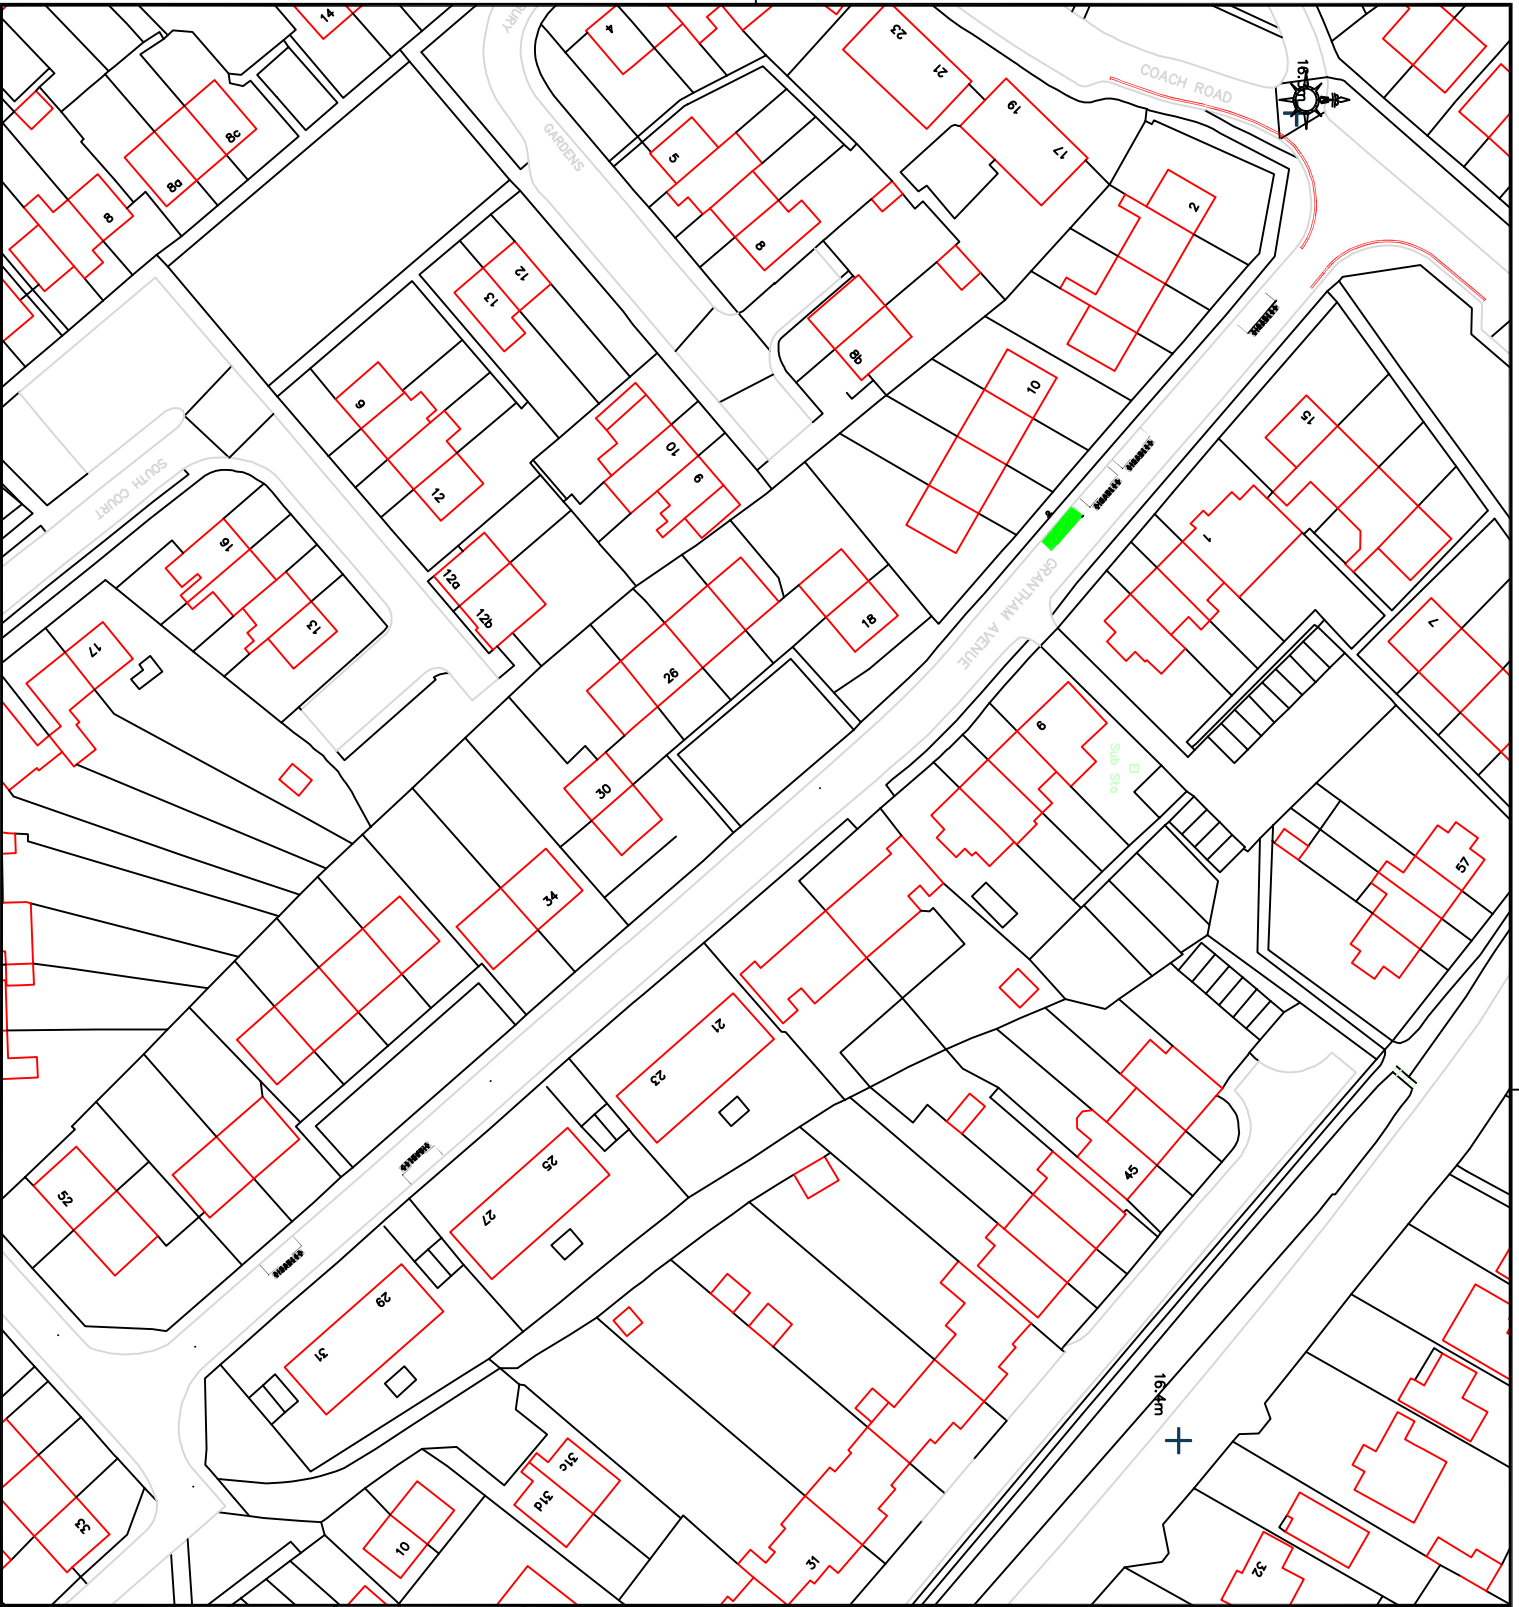Drawing No.: **BHH 13/002** Project No.: **VAR21-22.** Rev:



Key to Restriction Types Displayed

-  Existing No waiting at any time
-  Existing Disabled Parking Bay
-  Proposed 1 hour Limited Waiting bay
8am – 8pm Mon – Sat
No return within 2 hours

Status:	STATUS	
---------	--------	--

Rev:	Date:	Description:	Chkd:




TRANSPORTATION AND ENGINEERING
NEIGHBOURHOOD SERVICES
 Eastleigh House,
 Upper Market Street, Eastleigh,
 Hampshire, SO50 9YN
 Telephone: (023) 8068 8000
 Email: langhneers@eastleigh.gov.uk

Neighbourhood Services

Scheme:
GRANTHAM AVENUE

Title:
TRO PROPOSALS

Scale @ A4:	Date:	Drawn by:	Checked by:
NTS		AGP	
Drawing No.:		Project No.:	Rev:
BHH 13/003		VAR21-22.	

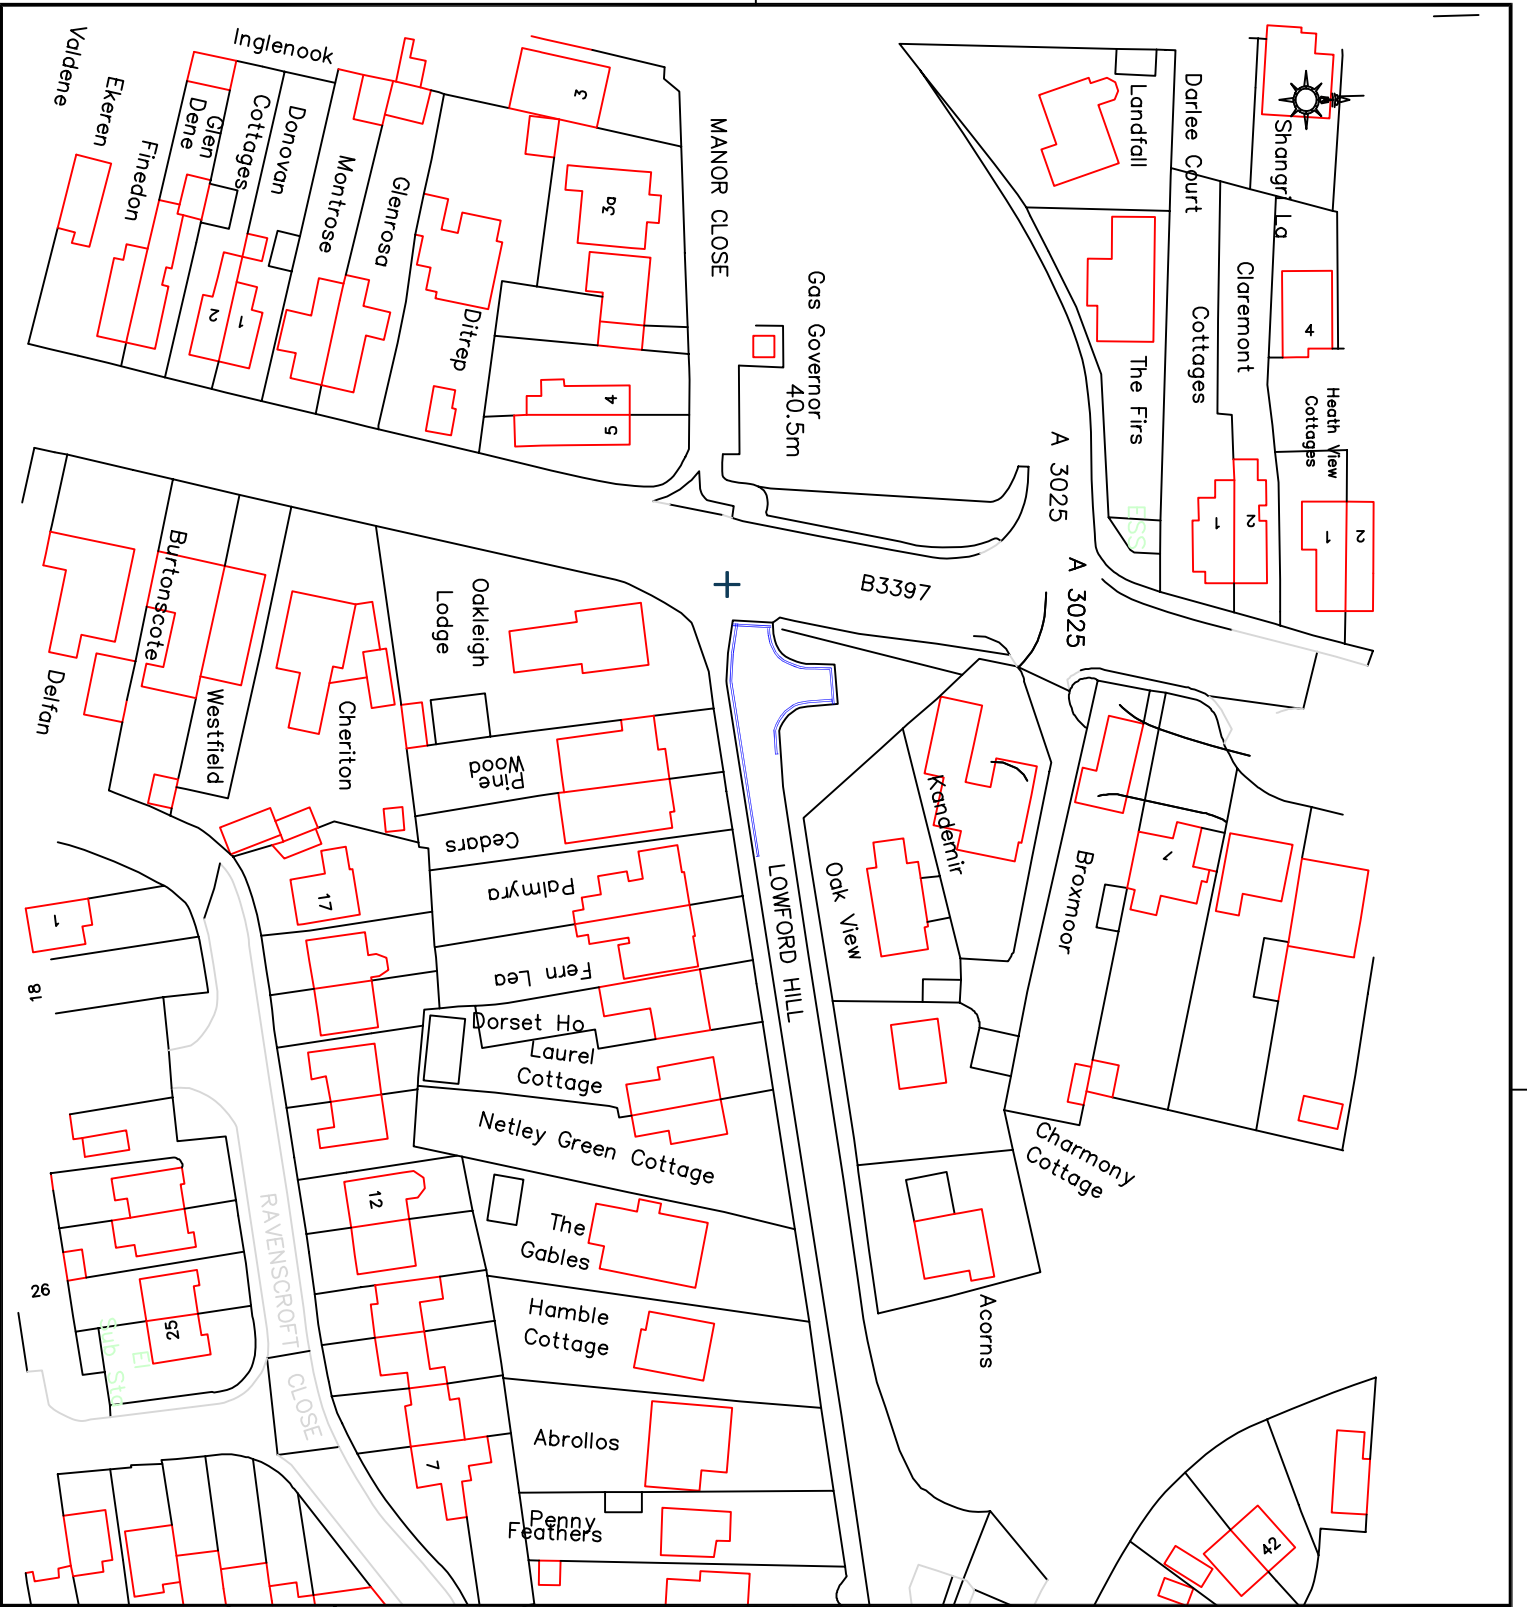

Key to Restriction Types Displayed

Proposed No waiting at any time

Status: STATUS

Rev:	Date:	Description:	Chkd:

Reproduced from the Ordnance Survey mapping with the permission of Her Majesty's Stationery Office. © Crown copyright. Unauthorised reproduction infringes Crown copyright and may lead to prosecution or civil proceedings. License No. 100019422 (2022)



TRANSPORTATION AND ENGINEERING
NEIGHBOURHOOD SERVICES
 Eastleigh House,
 Upper Market Street, Eastleigh,
 Hampshire. SO50 9YN
 Telephone: (023) 8068 8000
 Email: engneers@eastleigh.gov.uk


Neighbourhood Services

Scheme: **LOWFORD HILL**

Title: **TRO PROPOSALS**

Scale @ A4: **NTS** Date: Drawn by: **AGP** Checked by:

Drawing No.: **BHH 13/004** Project No.: **VAR21-22** Rev:

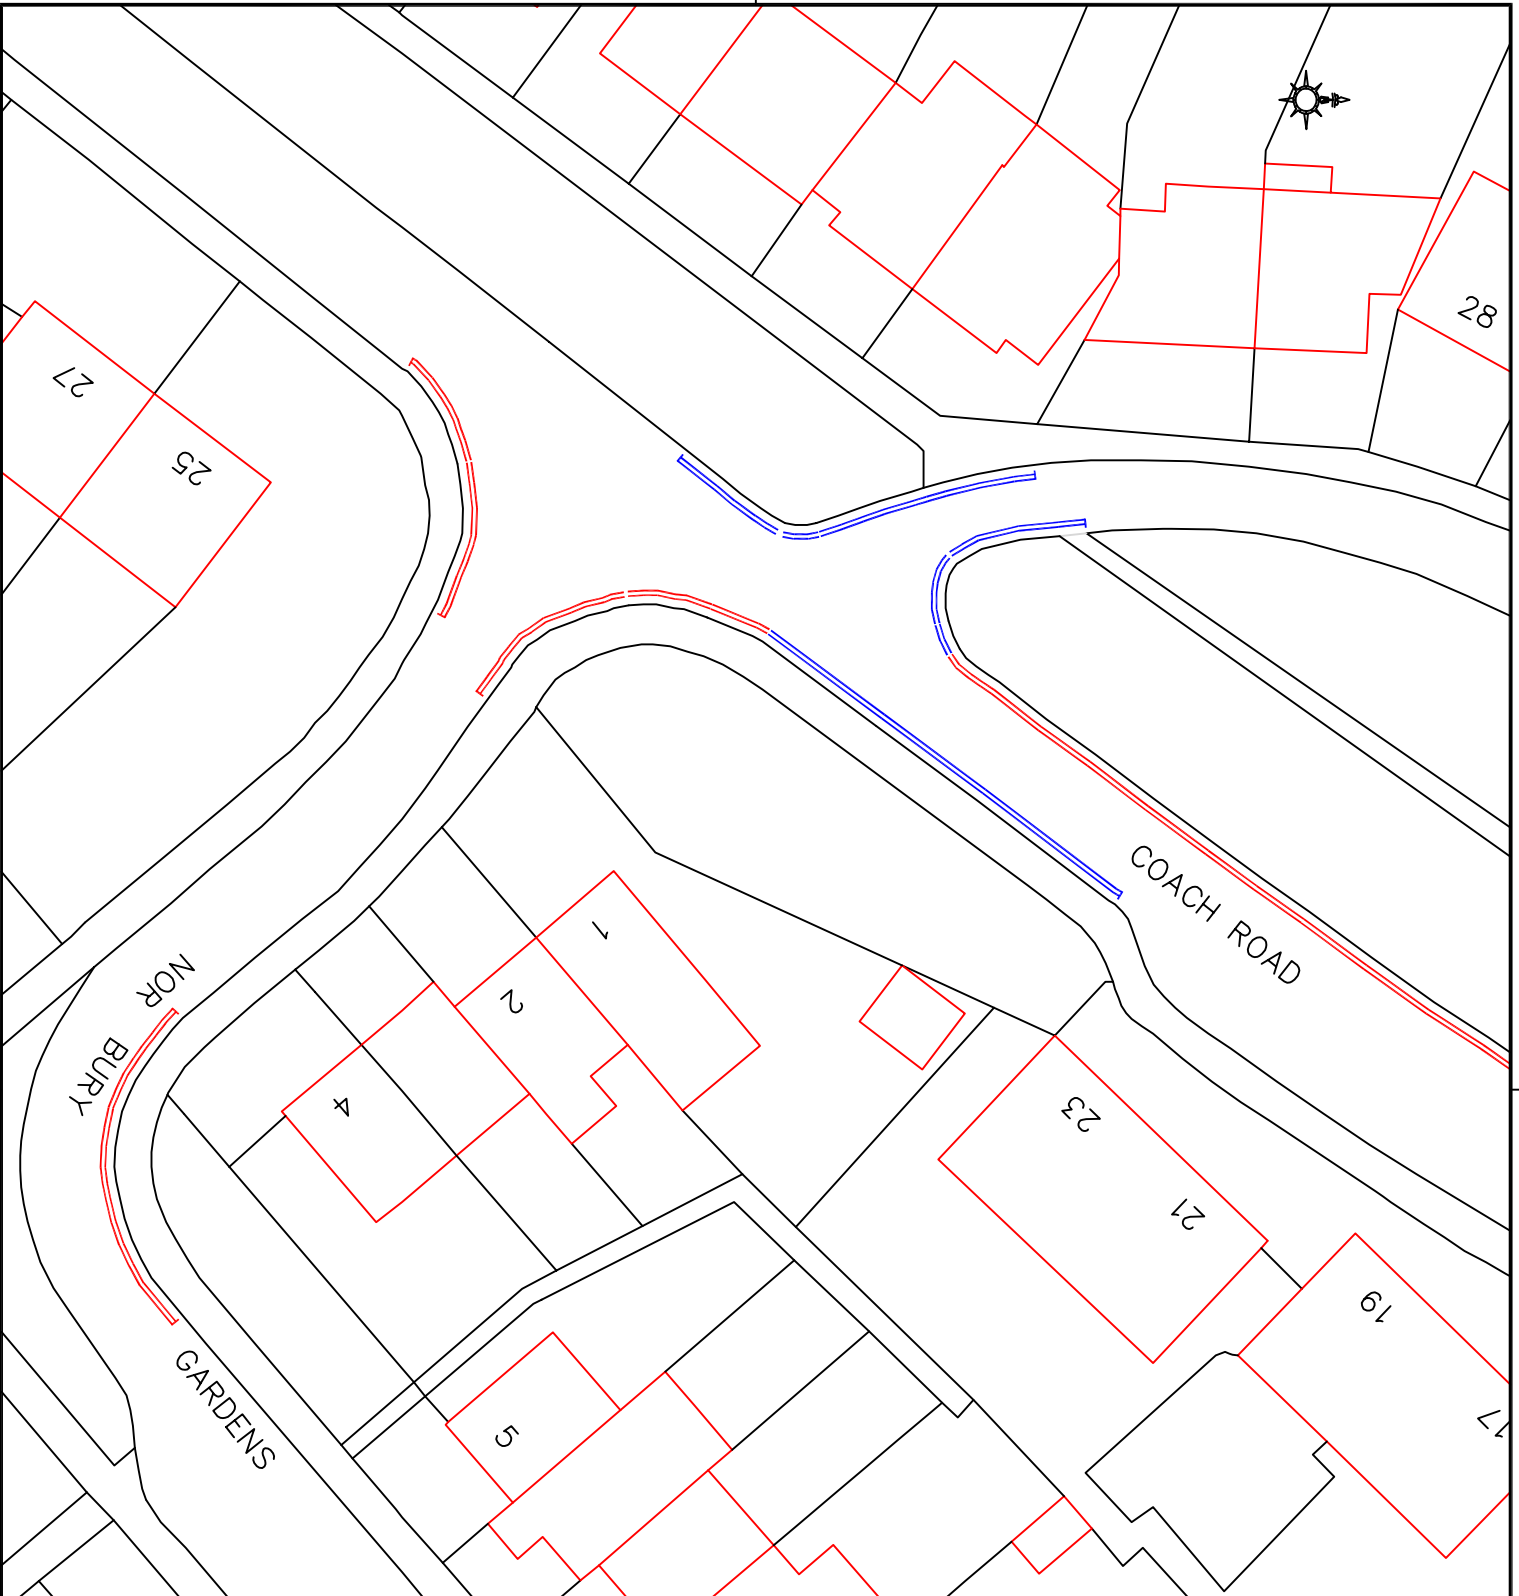

Key to Restriction Types Displayed

— Existing No waiting at any time

— Proposed No waiting at any time

STATUS	

Rev:	Date:	Description:	Chkd:

Reproduced from the Ordnance Survey mapping with the permission of Her Majesty's Stationery Office. (C) Crown copyright. Unauthorised reproduction infringes Crown copyright and may lead to prosecution or civil proceedings. License No. 100019622 (2021)



TRANSPORTATION AND ENGINEERING
NEIGHBOURHOOD SERVICES
 Eastleigh House,
 Upper Market Street, Eastleigh,
 Hampshire. SO50 9YN
 Telephone:(023) 8068 8000
 Email:engneers@eastleigh.gov.uk


Neighbourhood Services

Scheme:
COACH ROAD/NORBURY GDNS

Title:
TRO PROPOSALS

Scale @ A4: Date: Drawn by: Checked by:
NTS **AGP**

Drawing No.: Project No.: Rev:
BHH 13/005 **VAR21 -22.**

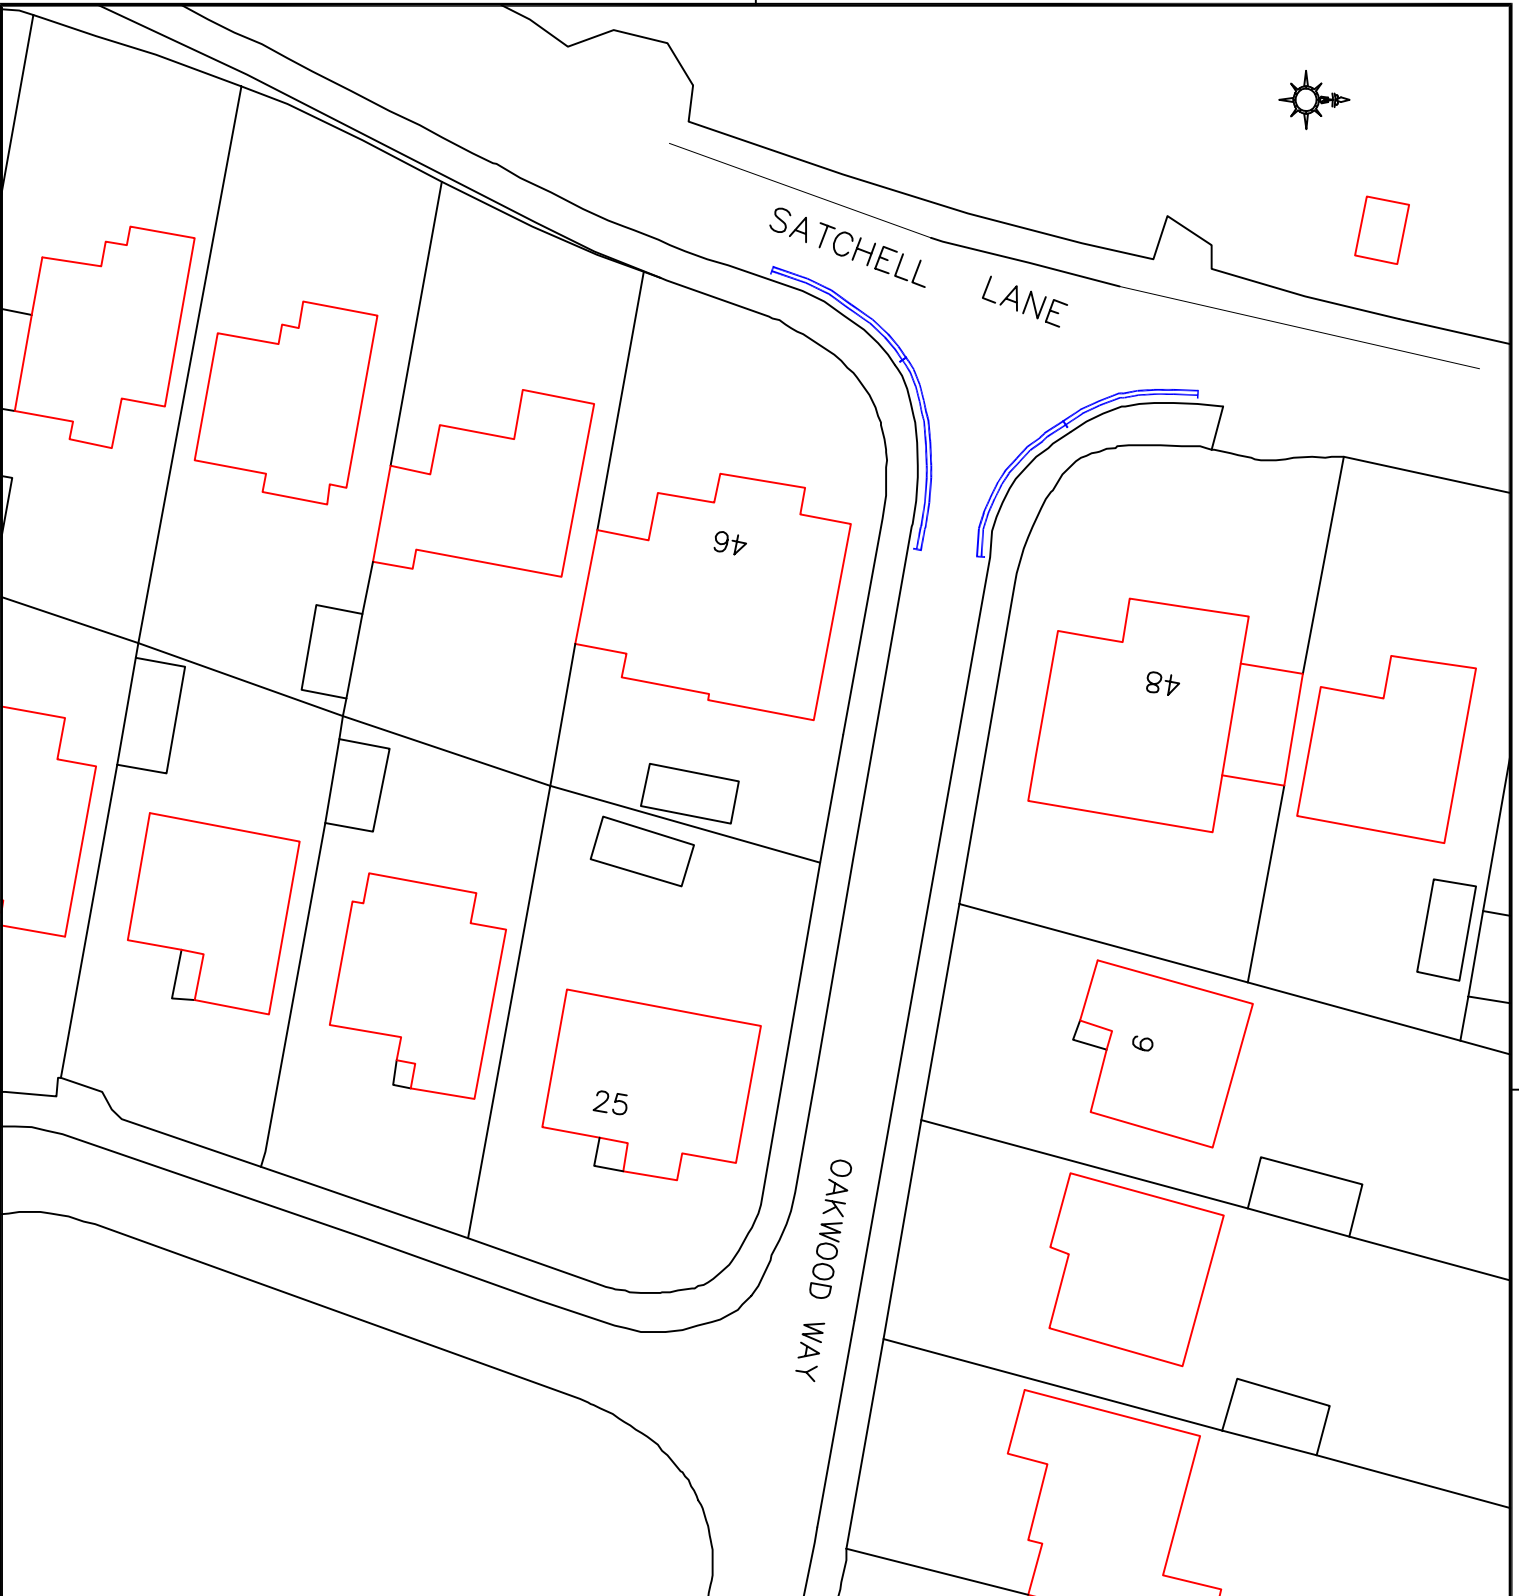

Key to Restriction Types Deployed

— Proposed No waiting at any time

Status:	STATUS

Rev:	Date:	Description:	Chkd:

Reproduced from the Ordnance Survey mapping with the permission of Her Majesty's Stationery Office (© Crown copyright). Unauthorised reproduction infringes Crown copyright and may lead to prosecution or civil proceedings. Licence No. 100019622 (2021)



**TRANSPORTATION AND ENGINEERING
NEIGHBOURHOOD SERVICES**
Eastleigh House,
Upper Market Street, Eastleigh,
Hampshire. SO50 9YN
Telephone:(023) 8068 8000
Email:engneers@eastleigh.gov.uk


**Neighbourhood
Services**

Scheme:
OAKWOOD WAY

Title:
TRO PROPOSALS

Scale @ A4: **NTS** Date: Drawn by: **AGP** Checked by:

Drawing No.: **BHH 13/006** Project No.: **VAR21-22.** Rev:

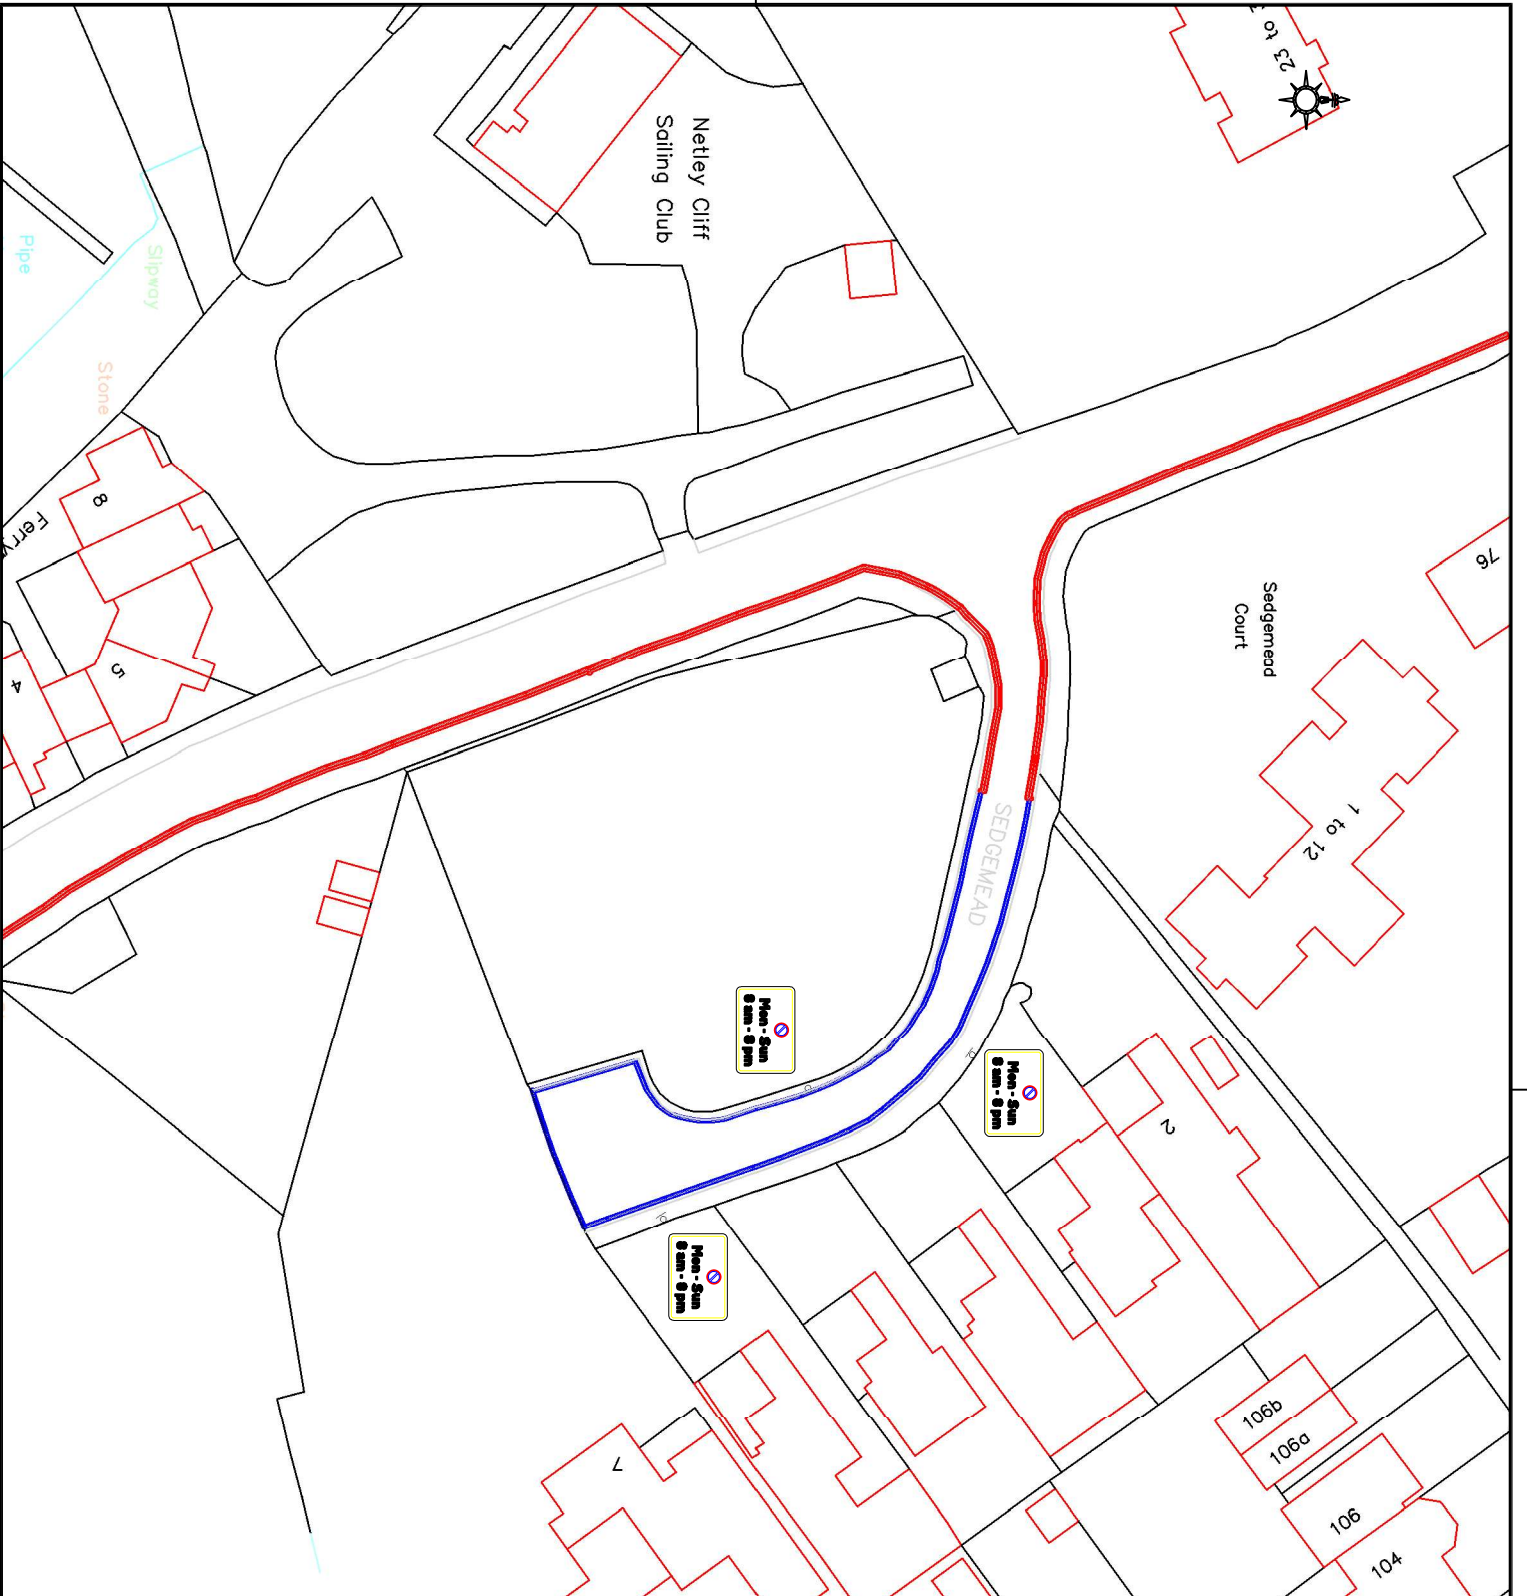

Key to Restriction Types Displayed

- Existing No waiting at any time
- Proposed No waiting mon-sat 8am-8pm
- Proposed Sign

STATUS	

Rev:	Date:	Description:	Chkd:

Reproduced from the Ordnance Survey mapping with the permission of Her Majesty's Stationery Office. © Crown copyright. Unauthorised reproduction infringes Crown copyright and may lead to prosecution or civil proceedings. License No. 100019022 (2021)



**TRANSPORTATION AND ENGINEERING
NEIGHBOURHOOD SERVICES**


Eastleigh House,
Upper Market Street, Eastleigh,
Hampshire. SO50 9YN
Telephone: (023) 8068 8000
Email: engneers@eastleigh.gov.uk

**Neighbourhood
Services**

Scheme:
SEDGEMOOR

Title:
TRO PROPOSALS

Scale @ A4: NTS	Date:	Drawn by: AGP	Checked by:
Drawing No.: 13/007	Project No.: VAR21-22.	Rev:	

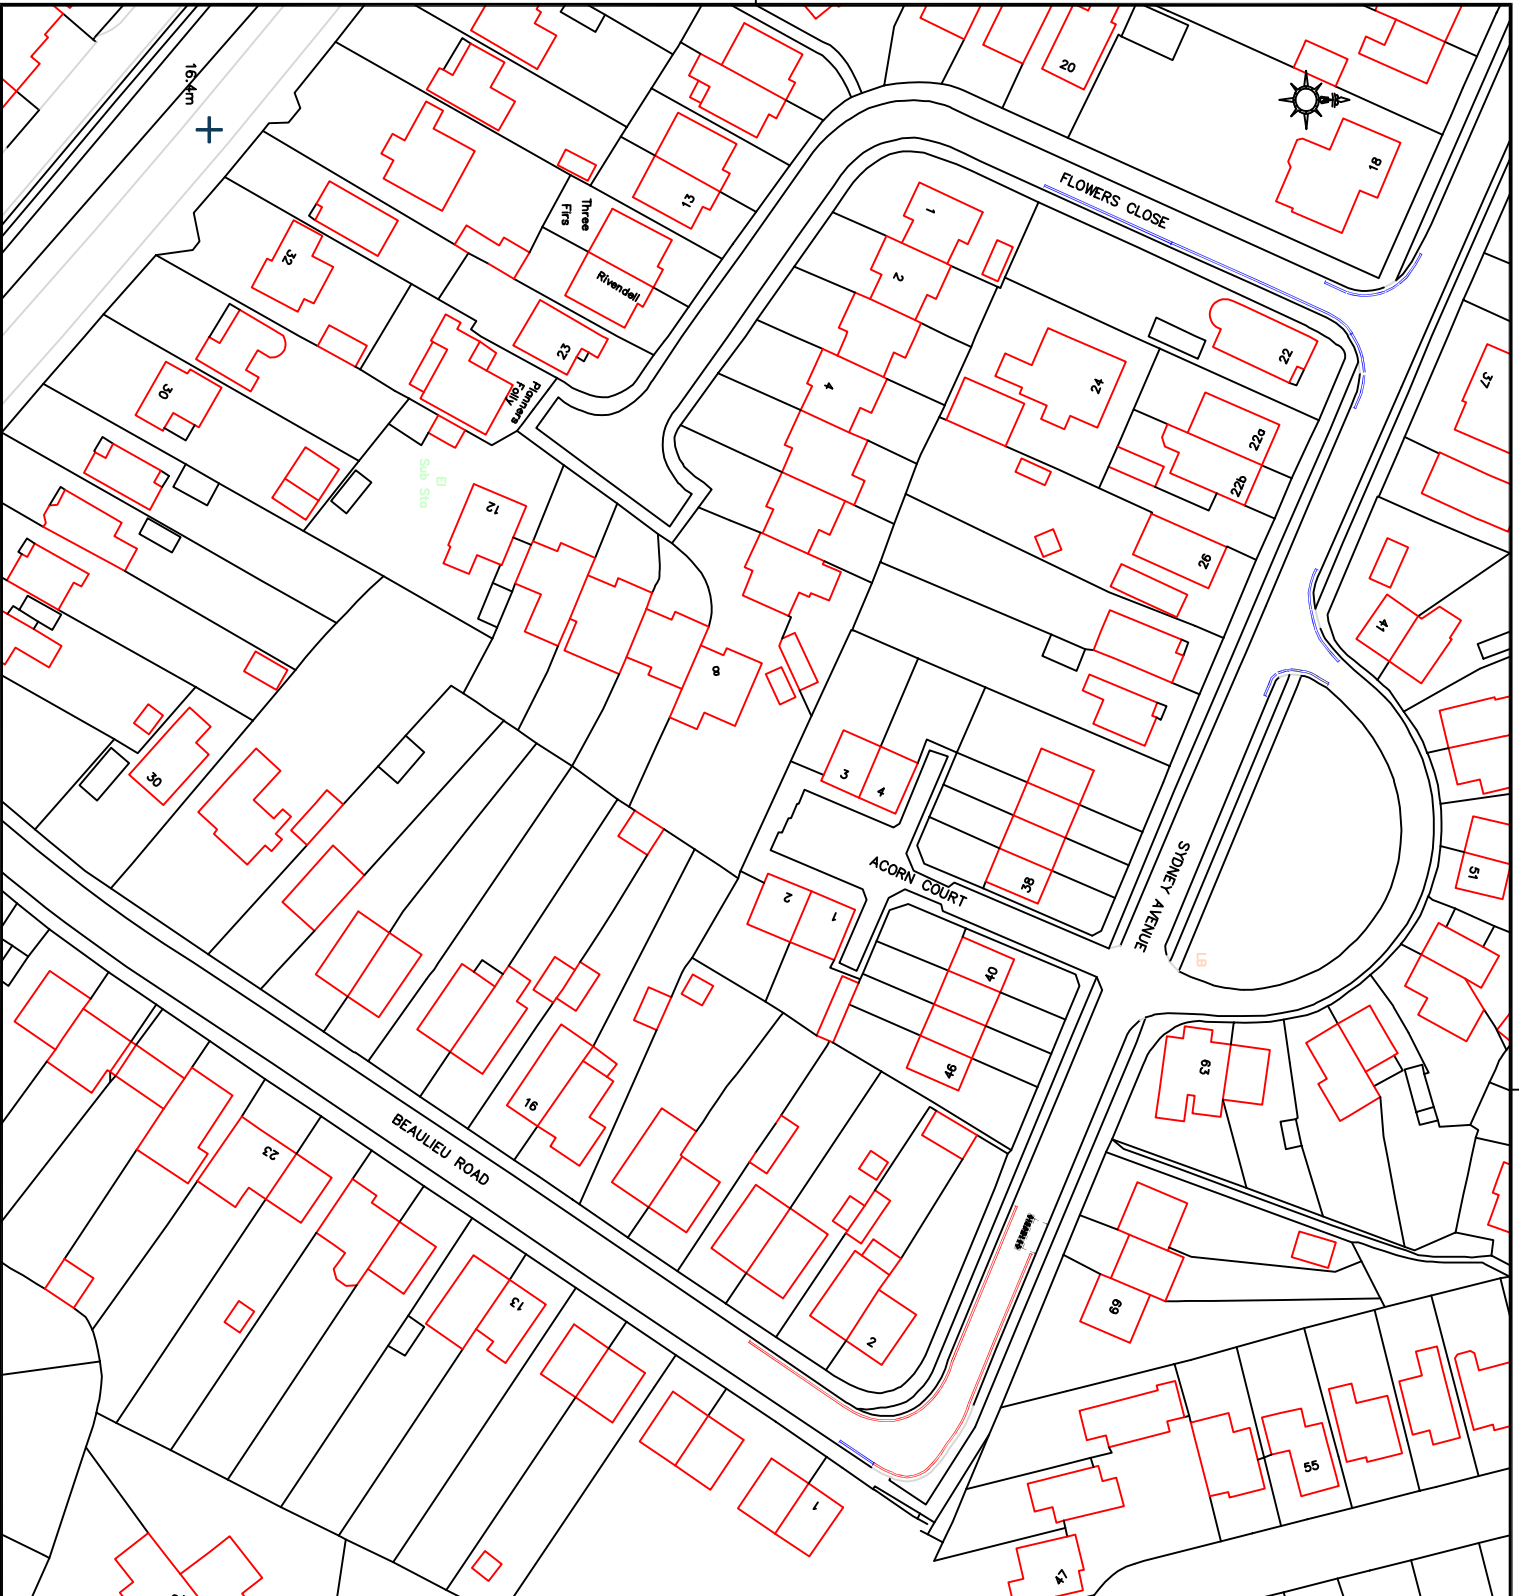

16km

Key to Restriction Types Displayed

- Existing No waiting at any time
- Proposed No waiting at any time
- Existing Disabled Parking Bay

STATUS

Rev:	Date:	Description:	Chkd:

Reproduced from the Ordnance Survey mapping with the permission of Her Majesty's Stationery Office (© Crown copyright). Unauthorised reproduction infringes Crown copyright and may lead to prosecution or civil proceedings. License No. 100019022 (2021)



**TRANSPORTATION AND ENGINEERING
NEIGHBOURHOOD SERVICES**
Eastleigh House,
Upper Market Street, Eastleigh,
Hampshire, SO50 9YN
Telephone: (023) 8068 8000
Email: engineers@eastleigh.gov.uk

**Neighbourhood
Services**

Scheme:
**SYDNEY AVENUE &
FLOWERS CLOSE**

Title:
TRO PROPOSALS

Scale @ A4: **NTS** Date: Drawn by: **AGP** Checked by: **.....**

Drawing No.: **BHH 13/009** Project No.: **VAR21-22.** Rev: