

PUBLIC BRIDLEWAY DIVERSION AND FOOTPATH CREATION ORDER

TOWN AND COUNTRY PLANNING ACT 1990, SECTION 257

EASTLEIGH BOROUGH COUNCIL

(BRIDLEWAY NO 724 AND FOOTPATH NO 782 BISHOPSTOKE)

This order is made by Eastleigh Borough Council under section 257 of the Town and Country Planning Act 1990 because it is satisfied that it is necessary to divert the bridleway and extend the footpath to which this order relates and create a new footpath in order to enable development to be carried out in accordance with outline planning application number 0/13/73660 and reserved matters application number R/15/76716 granted under Part III of the Town and Country Planning Act 1990 namely: the construction of 60 dwellings, allotments, extension to the existing cemetery, public open space and new bridleway link on land at Stoke Park Farm, Stoke Common Road, in Bishopstoke

BY THIS ORDER:

1. The bridleway over the land shown by a solid black line on the attached map and described in Part 1 of the Schedule to this order (“the Schedule”) shall be stopped up.
2. There shall be created to the reasonable satisfaction of Eastleigh Borough Council an alternative highway for use as a replacement for the said bridleway as provided in Part 2 of the Schedule and shown by thick black dashes on the attached map.
3. There shall also be created to the reasonable satisfaction of Eastleigh Borough Council an alternative highway to connect Footpath 782 Bishopstoke with Stoke Common Road as provided in Part 3 of the Schedule and shown by thin black dashes on the attached map.
4. There shall also be created to the reasonable satisfaction of Eastleigh Borough Council an alternative highway to connect the Bishopstoke Cemetery with the highway to be created under Article 3 as provided in Part 4 of the Schedule and shown by thin black dashes on the attached map.

5. The diversion of the bridleway and extension and creation of the footpaths shall have effect on the date on which Eastleigh Borough Council certify that the terms of Article 2 above have been complied with.

6. Where immediately before the date on which the bridleway is diverted there is apparatus under, in, on, over, along or across it belonging to statutory undertakers for the purpose of carrying on their undertaking, the undertakers shall continue to have the rights in respect of the apparatus as they then had.

SCHEUDLE

PART 1

Part of the bridleway number 724 west of Stoke Common Road, Bishopstoke from point H (SU447473 120183) on the map south westwards for a distance of 393 metres to point C (SU447179 119986) on the map

PART 2

A 3 metre wide bridleway running south westwards commencing from point H (SU447473 120183) and then running for a distance of 31 metres to point G (SU447448 120162) and then running for a distance of 178 metres to point F (SU447279 120128) and running for a distance of 51 metres to point E (SU447246 120089) widening gradually from 3 metres to 5 metres midway along this section and then narrowing gradually back to 3 metres and then running for a distance of 130 metres to point C (SU447179 119986)

PART 3

A 2 metre wide extension to footpath number 782 the extension to commence from point A (SU447247 119979) and then running north westwards for a distance of 15 metres to point B (SU447238 119991) and then running westwards for a distance of 79 metres to point D (SU447164 119995)

PART 4

The creation of a new 2 metre wide footpath to commence from point J (SU447319 120045) and then running north westwards for a distance of 21 metres to point K (SU447314 120062) and then running south westwards for a distance of 101 metres to point B (SU447238 119991)

Dated this *29th* day of *June*, 2017


THE COMMON SEAL OF)
EASTLEIGH BOROUGH COUNCIL)
was hereunto affixed in the presence of:)



10766

[Handwritten signature]

Legal Services Manager

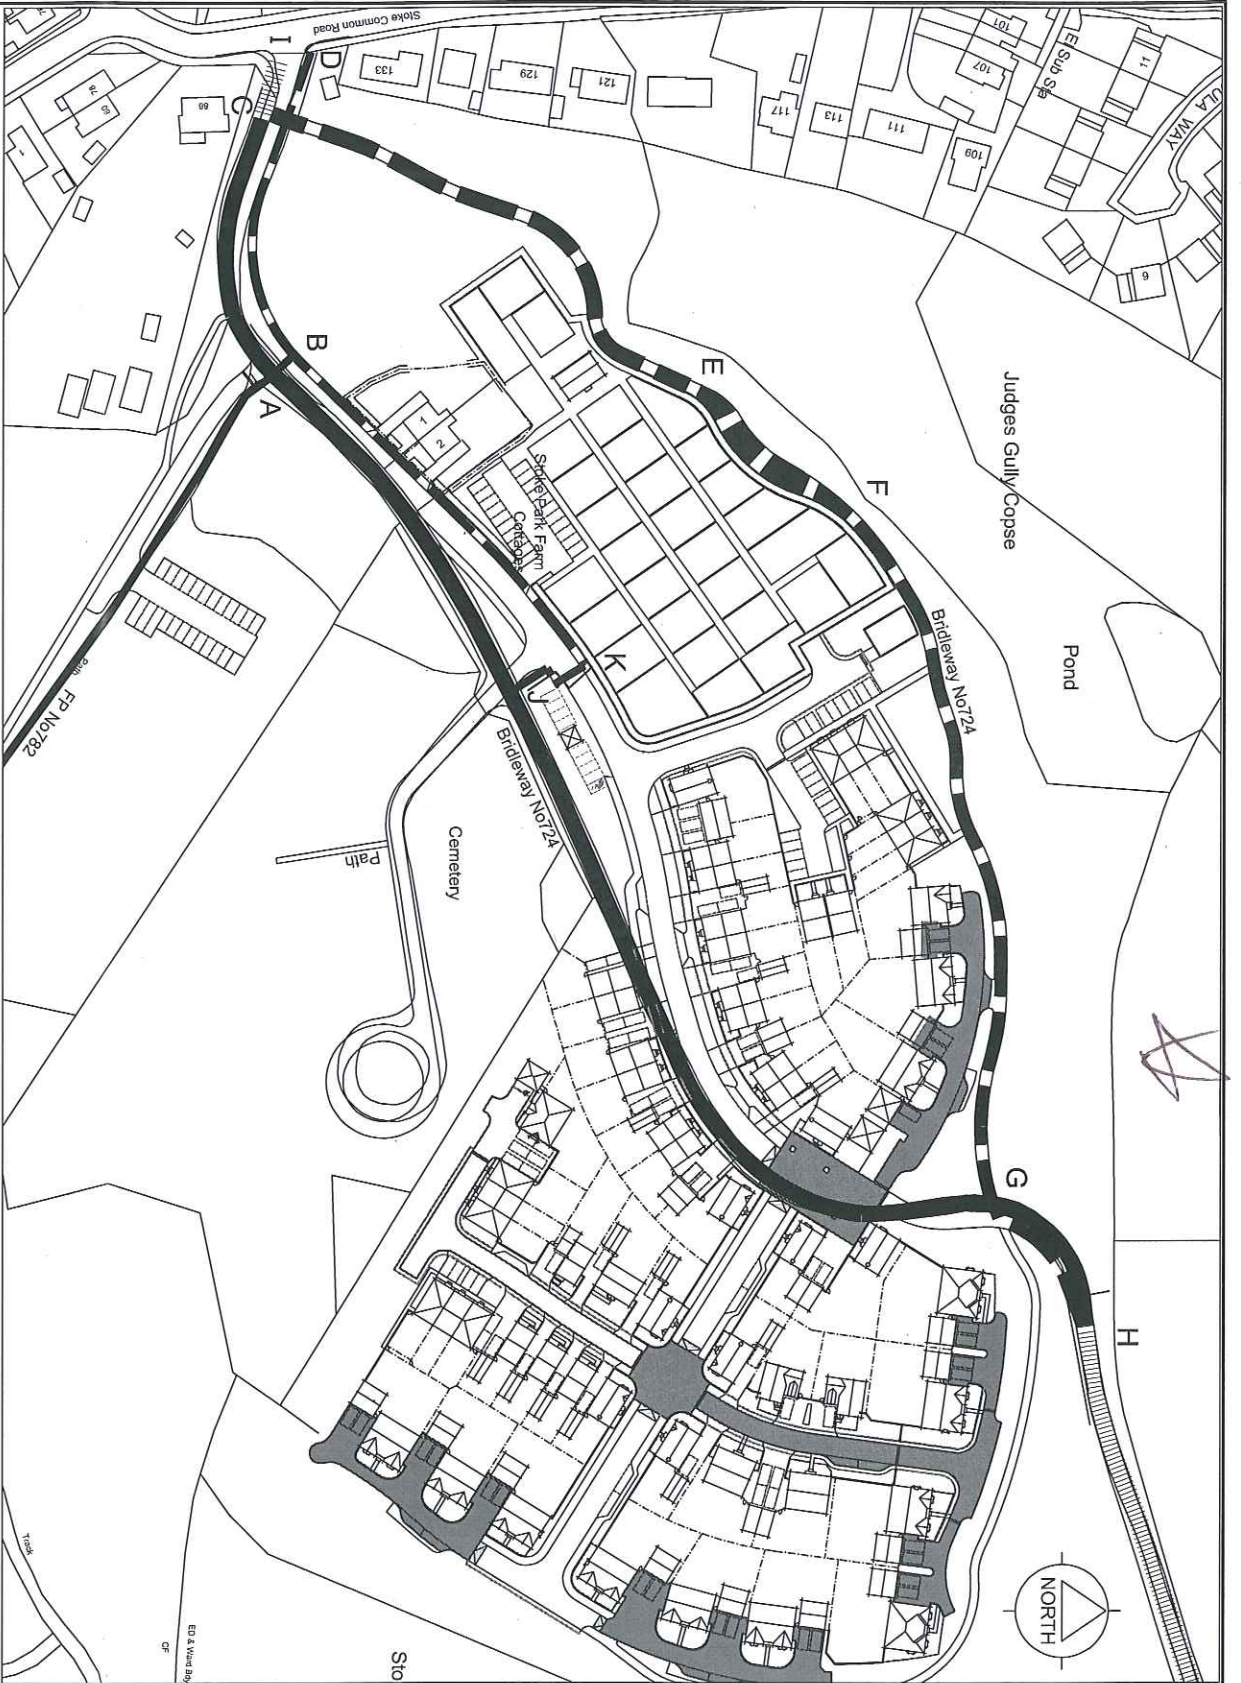

LEGEND

- Bridleway No.724 Bishopstoke to be stopped up
- Bridleway to be created
- Bridleway No.724 Bishopstoke to remain unaltered
- Existing Footpath No.782 Bishopstoke to be retained
- Footpath to be created

LENGTHS OF BRIDLEWAY AND FOOTPATH

- A-B, New footpath extension: 15m
- A-G, Existing bridleway to be stopped up: 222m
- B-D, New footpath extension: 79m
- C-A, Existing bridleway to be stopped up: 70m
- C-E, Diverted bridleway: 150m
- C-I, Existing bridleway to remain: 14m
- E-F, Diverted bridleway: 51m
- F-G, Diverted bridleway: 178m
- G-H, Existing bridleway to be stopped up: 31m
- G-H, Diverted bridleway: 31m
- J-K, New footpath extension: 21m
- K-B, New footpath extension: 101m

POINT COORDINATES

- A X: 447247 Y: 119879
- B X: 447238 Y: 119891
- C X: 447179 Y: 119886
- D X: 447164 Y: 119895
- E X: 447246 Y: 120098
- F X: 447279 Y: 120128
- G X: 447448 Y: 120162
- H X: 447473 Y: 120183
- I X: 447164 Y: 119895
- J X: 447319 Y: 120045
- K X: 447314 Y: 120062

E S C H E R · S I L V E R M A N
 Civil & Structural Consulting Engineers
 The Studio, 1, Long Barn, Station, Bishopstoke, Reading, RG2 9AT
 Tel: 01794 421213 Fax: 01794 422195 email: info@eschersilverman.co.uk
 www.eschersilverman.co.uk

Project
 Stoke Common Road, Bishopstoke

Drawing Title
 The Eastleigh Borough Council (Bridleway No. 724
 Bishopstoke Diversion and Footpath Creation) Order 2017

Drawing Status
 For Information

Client
 Bellway Homes

Rev.	Date	Details	Initials	Scale	Page No.
I	18.08.17	North point added.	EA	1:1250	A3
H	14.06.17	Point K and distance JK and KB added.	EA		
G	15.02.17	New footpath extended up to Bridleway 724, Point J coordinates amended.	EA		
F	13.02.17	New footpath extended up to Bridleway 724, Point J coordinates amended.	EA		
E	09.02.17	Extension B-I added.	EA		
D	17.01.17	Point T added, Footpath No.782 line type amended.	SAP		
C	14.12.16	Point location updates and coordinates added as requested.	KAM		
B	11.11.16	Bridleway widening indicated and reference widening added.	EA		
A	24.10.16	Initial issue	EA		
Rev.	Date	Details	Initials		

This drawing is the copyright of Escher Silverman and may not be copied, altered or reproduced in any form or passed to a third party without the consent of Escher Silverman. Do not scale from this drawing, use figured dimensions only. Dimensions should be checked and verified on site and any discrepancies should be reported to Escher Silverman as soon as possible.